


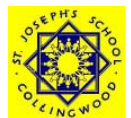

## EXTERIOR NORTH

**OUR SCHOOL LIBRARY** HAS BEEN DESIGNED AS A MULTI-USE FACILITY WHICH WILL SUPPORT A NUMBER OF STUDENT AND PARENT PROGRAMS AND OUTREACH SERVICES.




OUR SCHOOL LIBRARY - ST JOSEPHS CATHOLIC PRIMARY SCHOOL COLLINGWOOD






EXTERIOR SOUTH

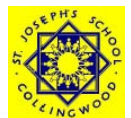

OUR SCHOOL LIBRARY - ST JOSEPHS CATHOLIC PRIMARY SCHOOL COLLINGWOOD 



BORROWING

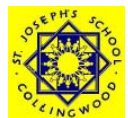

OUR SCHOOL LIBRARY - ST JOSEPHS CATHOLIC PRIMARY SCHOOL COLLINGWOOD






## LIBRARY

LIBRARY SET UP TO SUPPORT THE **INQUIRY, LITERACY + ICT** PROGRAMS.

MEETING ROOMS SUPPORT SPECIALIST **SERVICES** FOR STUDENTS E.G. COUNSELLING, SPEECH PATHOLOGY.

MOBILE FURNISHINGS ENABLE FLEXIBLE SPACES + BREAK-OUT SPACES VISIBLE FROM THE MAIN SPACE

ENABLE STUDENTS TO WORK IN GROUPS ON A VARIETY OF TASKS UNDER FULL SUPERVISION OF THE TEACHER.

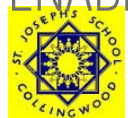

OUR SCHOOL LIBRARY - ST JOSEPHS CATHOLIC PRIMARY SCHOOL COLLINGWOOD






## FLEXIBLE LEARNING ROOMS

WET AREAS ALLOW FOR ART/CRAFT AND OTHER 'MESSY' ACTIVITIES.


INDOOR/OUTDOOR ROOMS ALLOW FOR OPEN AIR TEACHING.



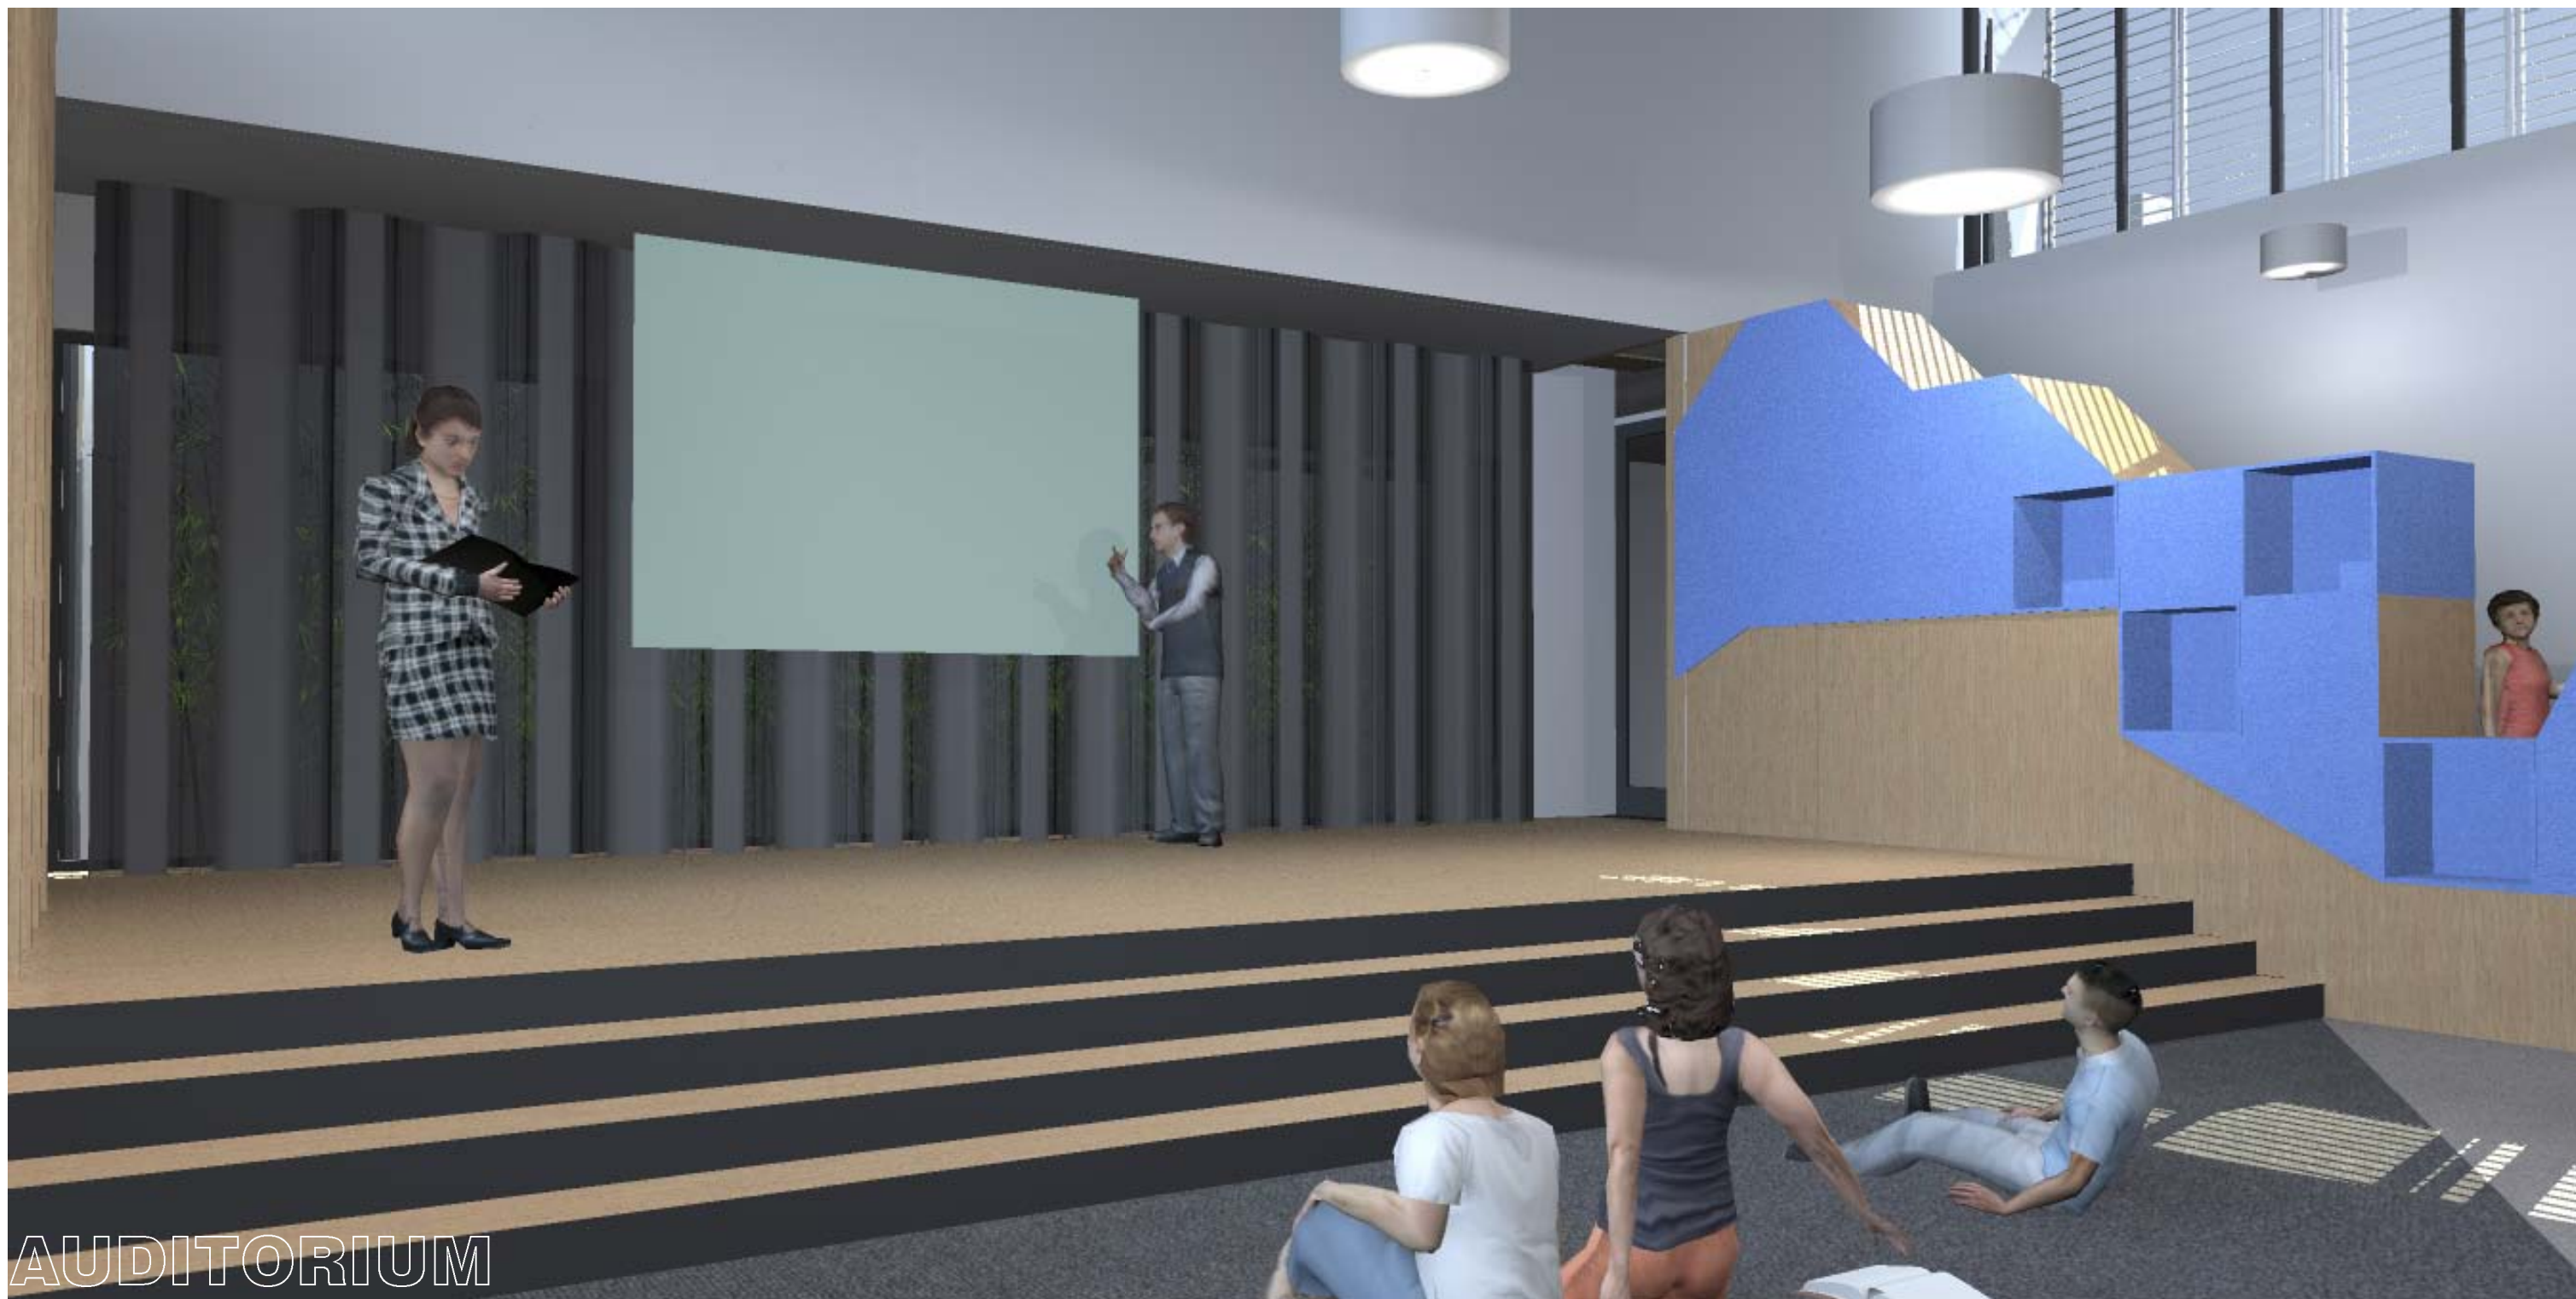

## AUDITORIUM

AUDITORIUM AS STAGE, THEATRE OR ADDITIONAL BREAK-OUT SPACE WITH LIGHTING + AV TO SUPPORT **PERFORMING ARTS** PROGRAM AND HOST SCHOOL **ASSEMBLIES**, INFORMATION NIGHTS, PARENT FORUMS, CONFERENCES, MEETINGS, SOCIAL **FUNCTIONS**.

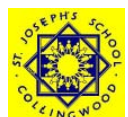

OUR SCHOOL LIBRARY - ST JOSEPHS CATHOLIC PRIMARY SCHOOL COLLINGWOOD






## FLEXIBLE LEARNING ROOMS

FLEXIBILITY ALSO ALLOWS FOR A VARIETY OF OTHER AFTER-HOURS **COMMUNITY** ACTIVITIES.


KITCHEN AREA SUPPORTS **SCIENCE** LEARNING,  
SCHOOL BREAKFAST PROGRAM + PARENTS' **COOKING CLUB**.

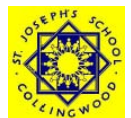

OUR SCHOOL LIBRARY - ST JOSEPHS CATHOLIC PRIMARY SCHOOL COLLINGWOOD



# PERRY STREET

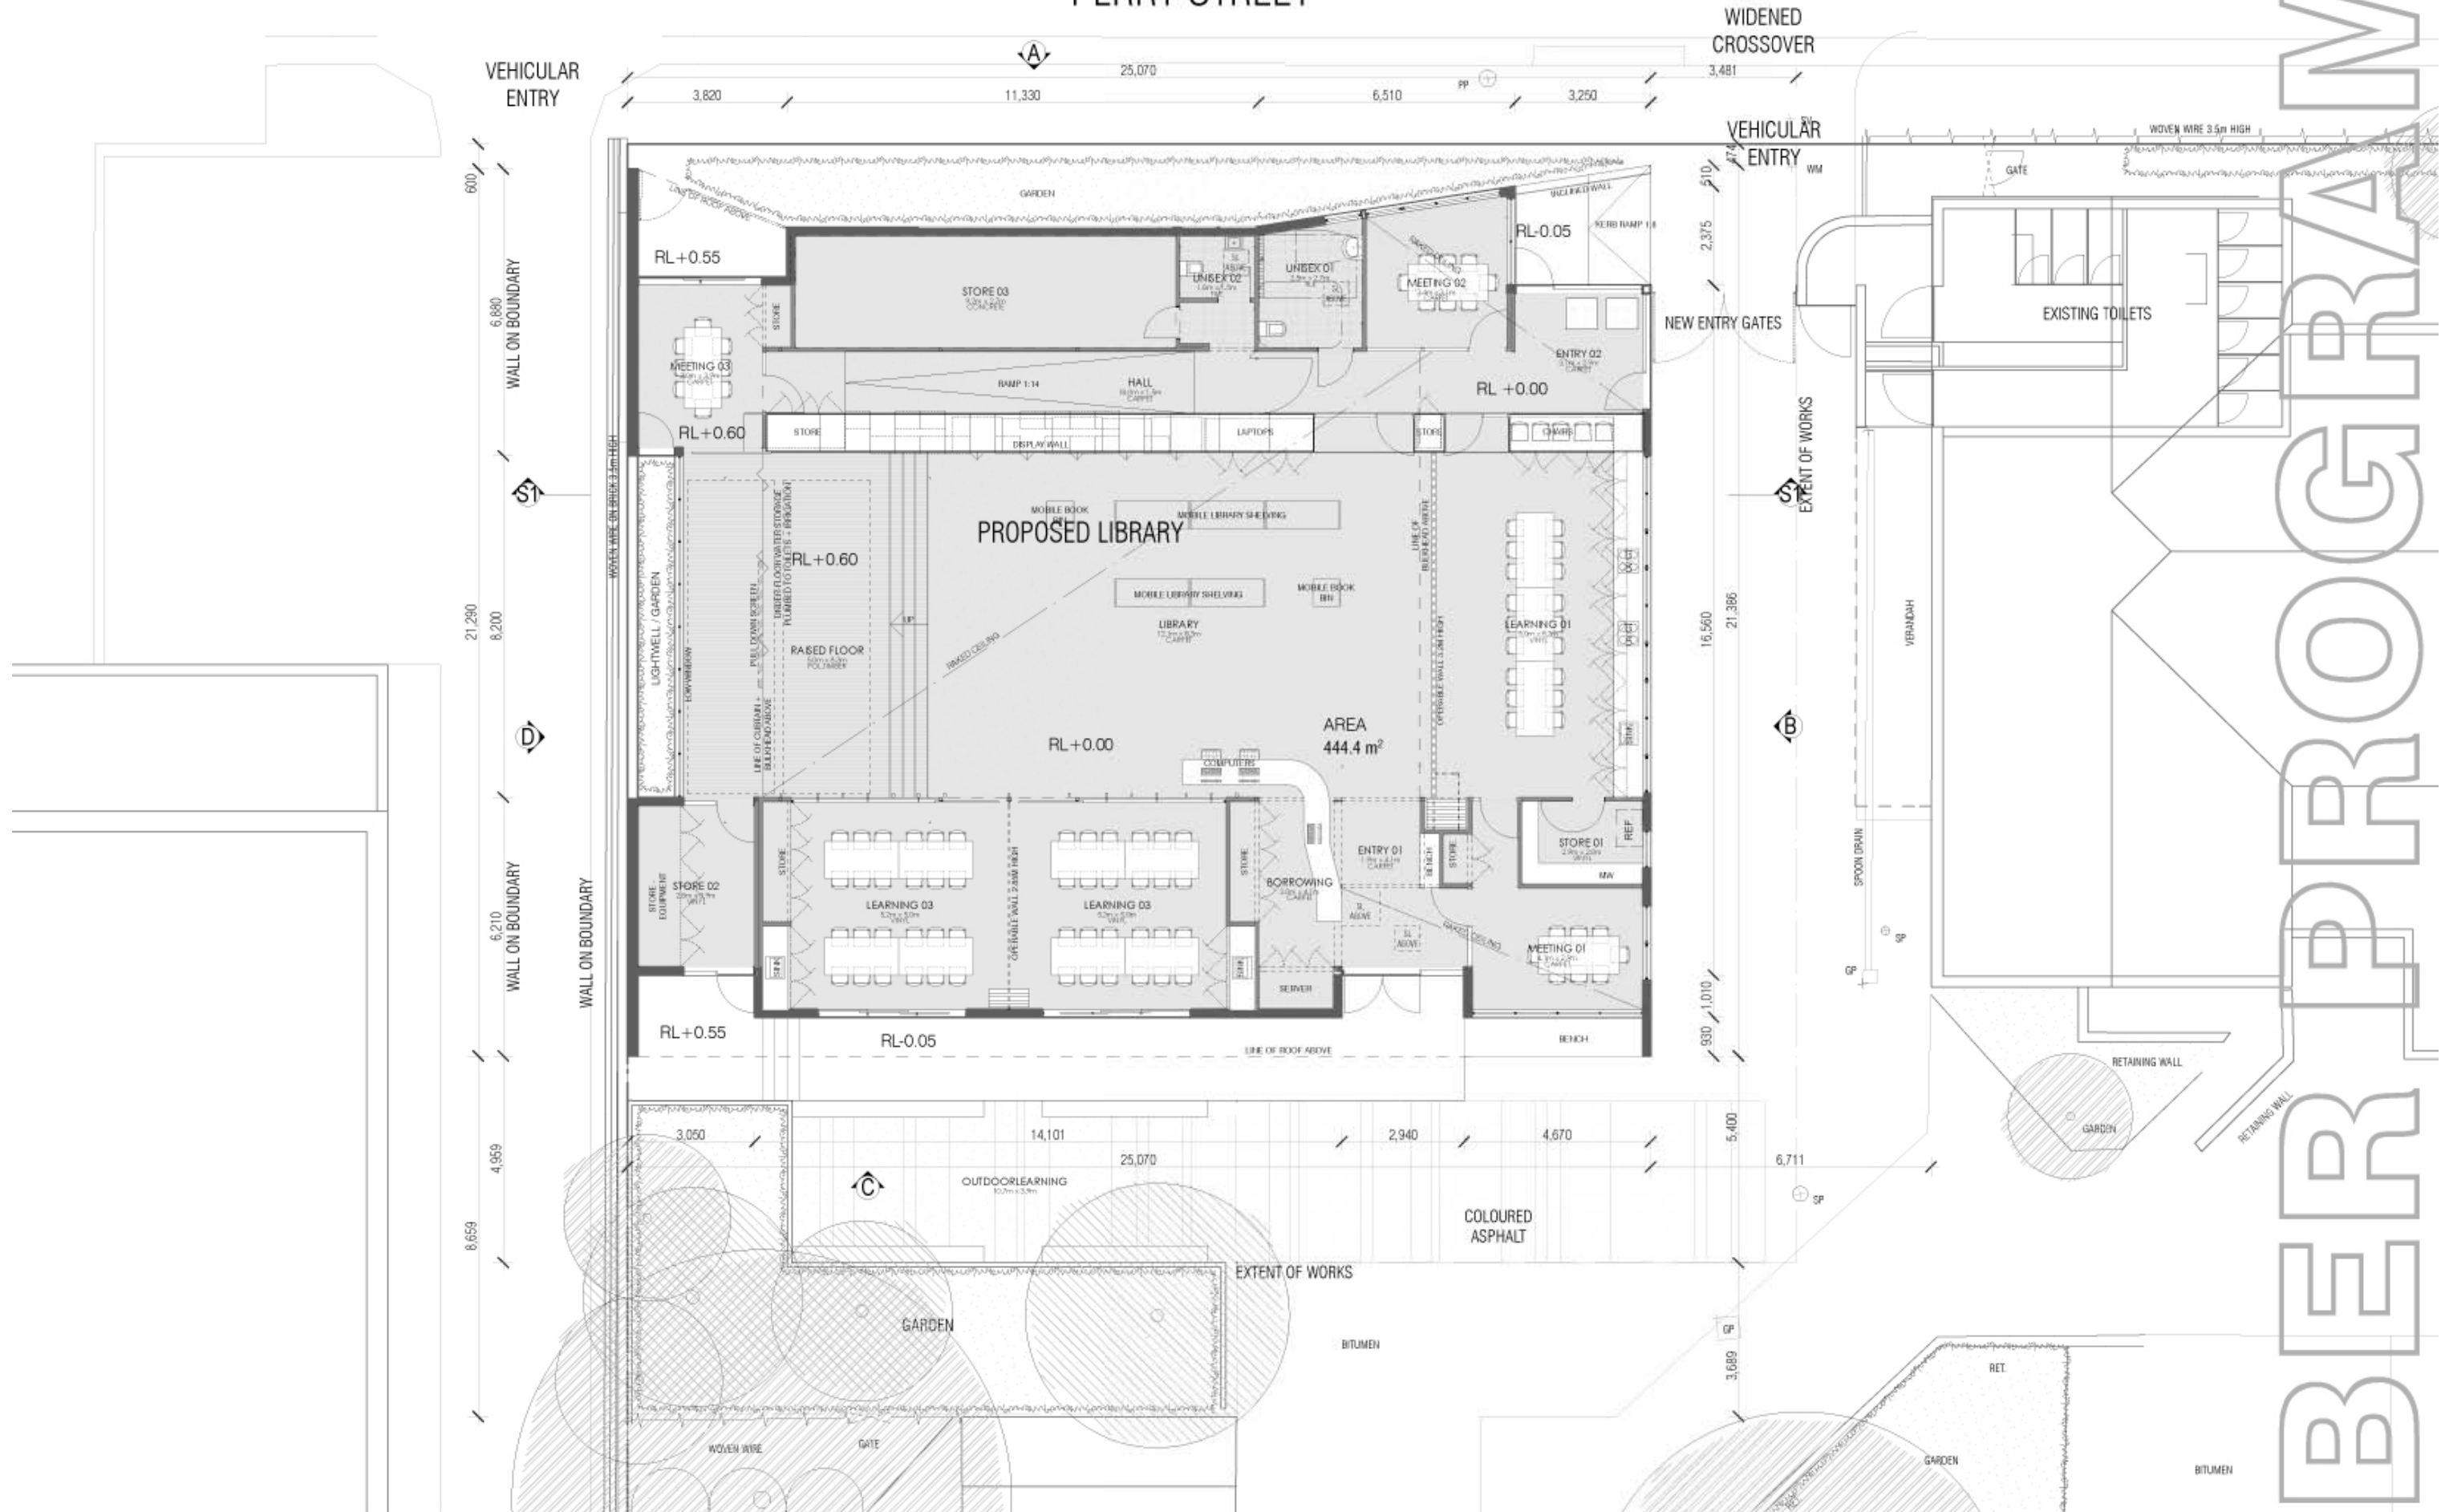


# BEEBROGRAM



© dKO Architecture Pty Ltd  
 Except as allowed under copyright act, no part of this drawing may be reproduced or otherwise dealt with without written permission of dKO Architecture.



Architect  
 dKO architecture (Victoria) pty ltd  
 Level 2, 358 Lonsdale Street  
 Melbourne, Victoria, 3000, AUS  
 T +61 3 9670 3088 / F+61 3 9670 3054  
 www.dko.com.au / info@dko.com.au  
 ABN: 61 413 787 636

Client Details  
 St Joseph's Primary School  


Project  
 St Joseph's School Library  
 Otter Street  
 Collingwood

Project Number  
 00010397

Drawing  
 LIBRARY GROUND PLAN

Scale 1:100 @ A2  
 Date 7/20/2009  
 TP21